


KEY PLAN

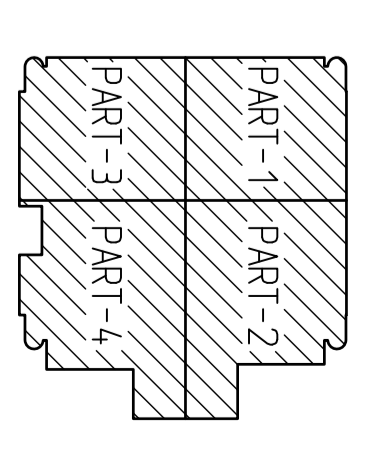


NOTES
FURNITURE/EQUIPMENT LAYOUT SHOWN ARE INDICATIVE ONLY AND NOT PART OF THE CONTRACT EXCEPT RECEPTION COUNTER, NURSE STATION COUNTER, KITCHEN COUNTER AND CABINETS.

LEGENDS

- STRUCTURAL ELEMENT
- GLASS SCREEN WALL


REFERENCES

GENERAL NOTES, SYMBOLS, LEGENDS & ABBREVIATIONS MC-044-AR-DA-BA-0001

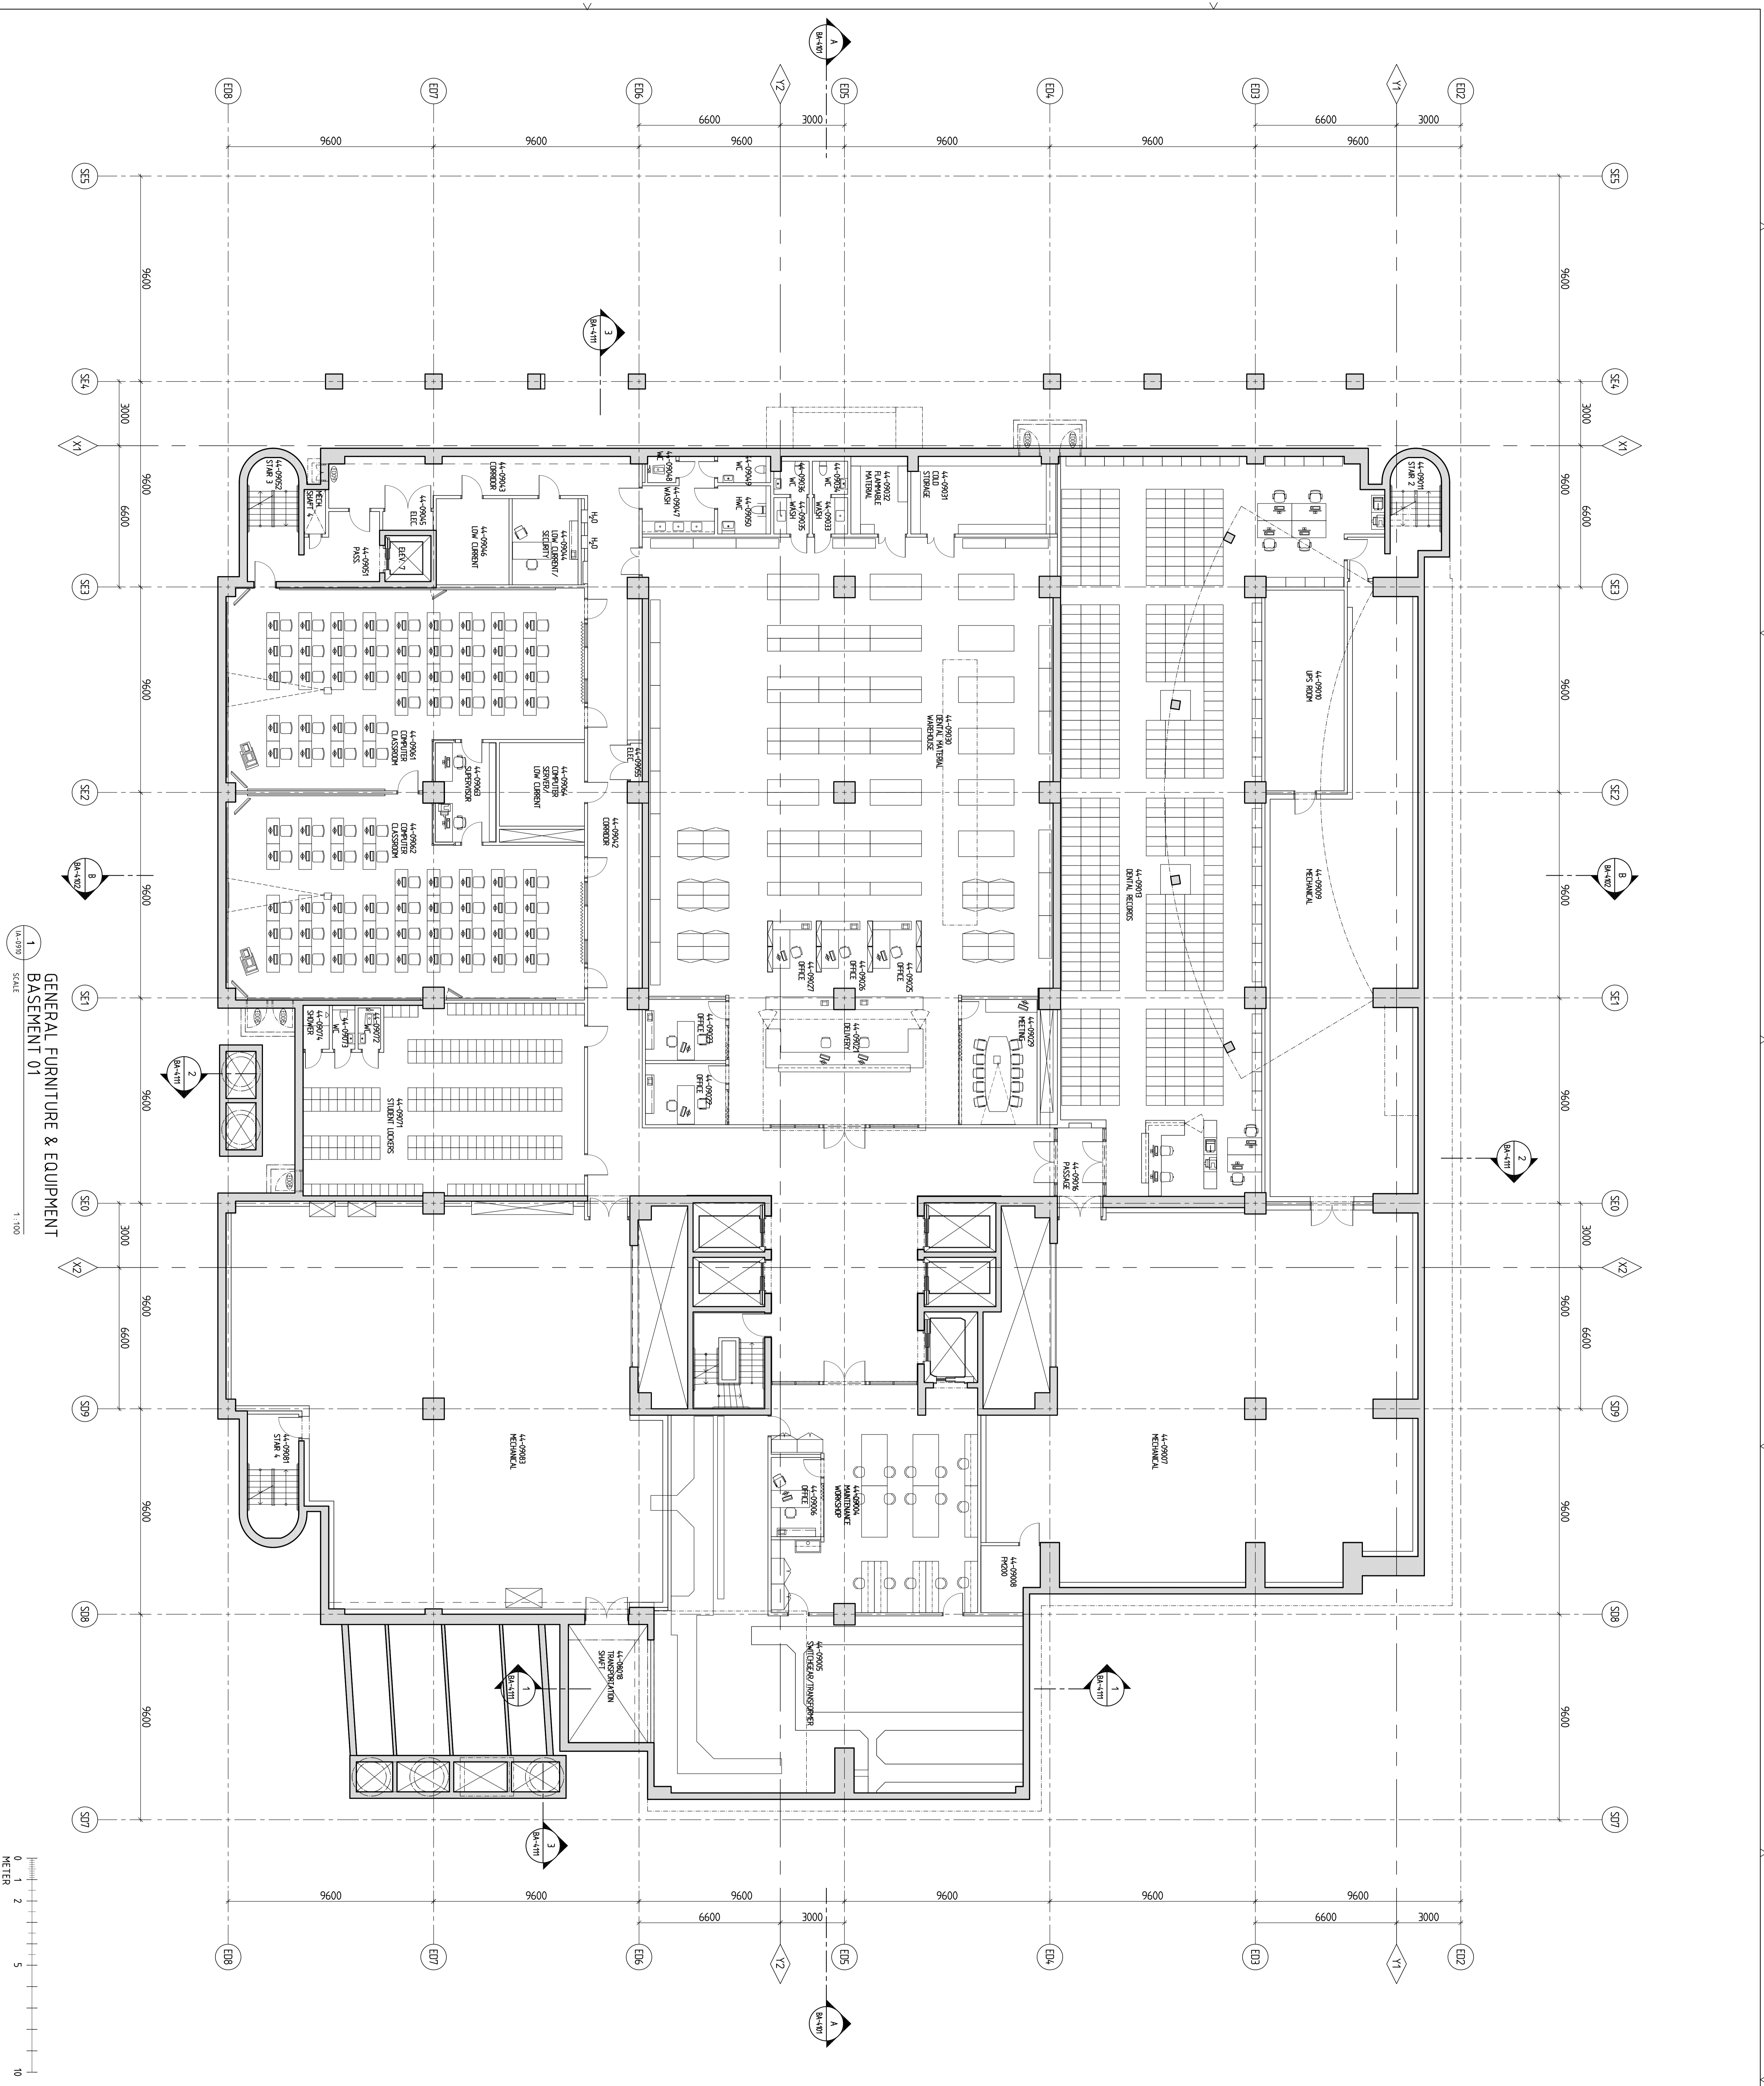

GENERAL FURNITURE & EQUIPMENT
BASEMENT 01

SCALE: 1:100

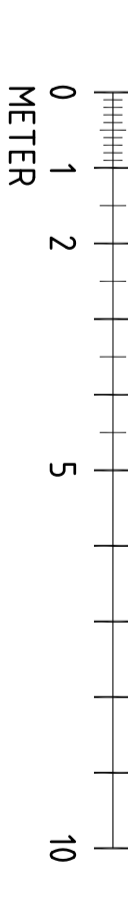

Designing No.:	MC-044-AR-DA-BA-0910	Sheet No.:	01/01	Status:	DA	Revision:	A03
Non-Arch Reference:	450/010	Scale:	F100	Floor:	B01	Printing Type:	IA
Contractor:	ABYRON GROUP						
Designer:	SAMARK						
Client:	Kingdom of Saudi Arabia Ministry of Higher Education King Saud University						
Project Name:	Medical City Extension Project						
Contract No.:	292837						
Revision:	01	Date:	19-11-09	By:	PLD	Description:	ISSUED FOR APPROVAL
Revision:	02	Date:	10-03-09	By:	RYV	Description:	CONCEPTUAL DESIGN
Revision:	A03	Date:	26-06-10	By:	KAH	Description:	ISSUED FOR APPROVAL