


KEY PLAN

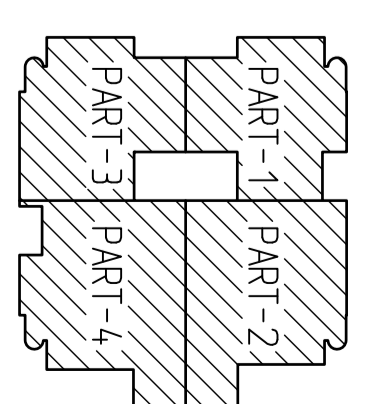


NOTES
FURNITURE/EQUIPMENT LAYOUT SHOWN ARE INDICATING ONLY AND NOT PART OF THE CONTRACT EXCEPT RECEPTION CENTER, NURSE STATION, COUNTER, KITCHEN, COUNTER AND CABINETS.

LEGENDS
STRUCTURAL ELEMENT
GLASS SCREEN WALL

REFERENCES

GENERAL NOTES, SYMBOLS, LEGENDS & ABBREVIATIONS MC-044-AR-DA-001

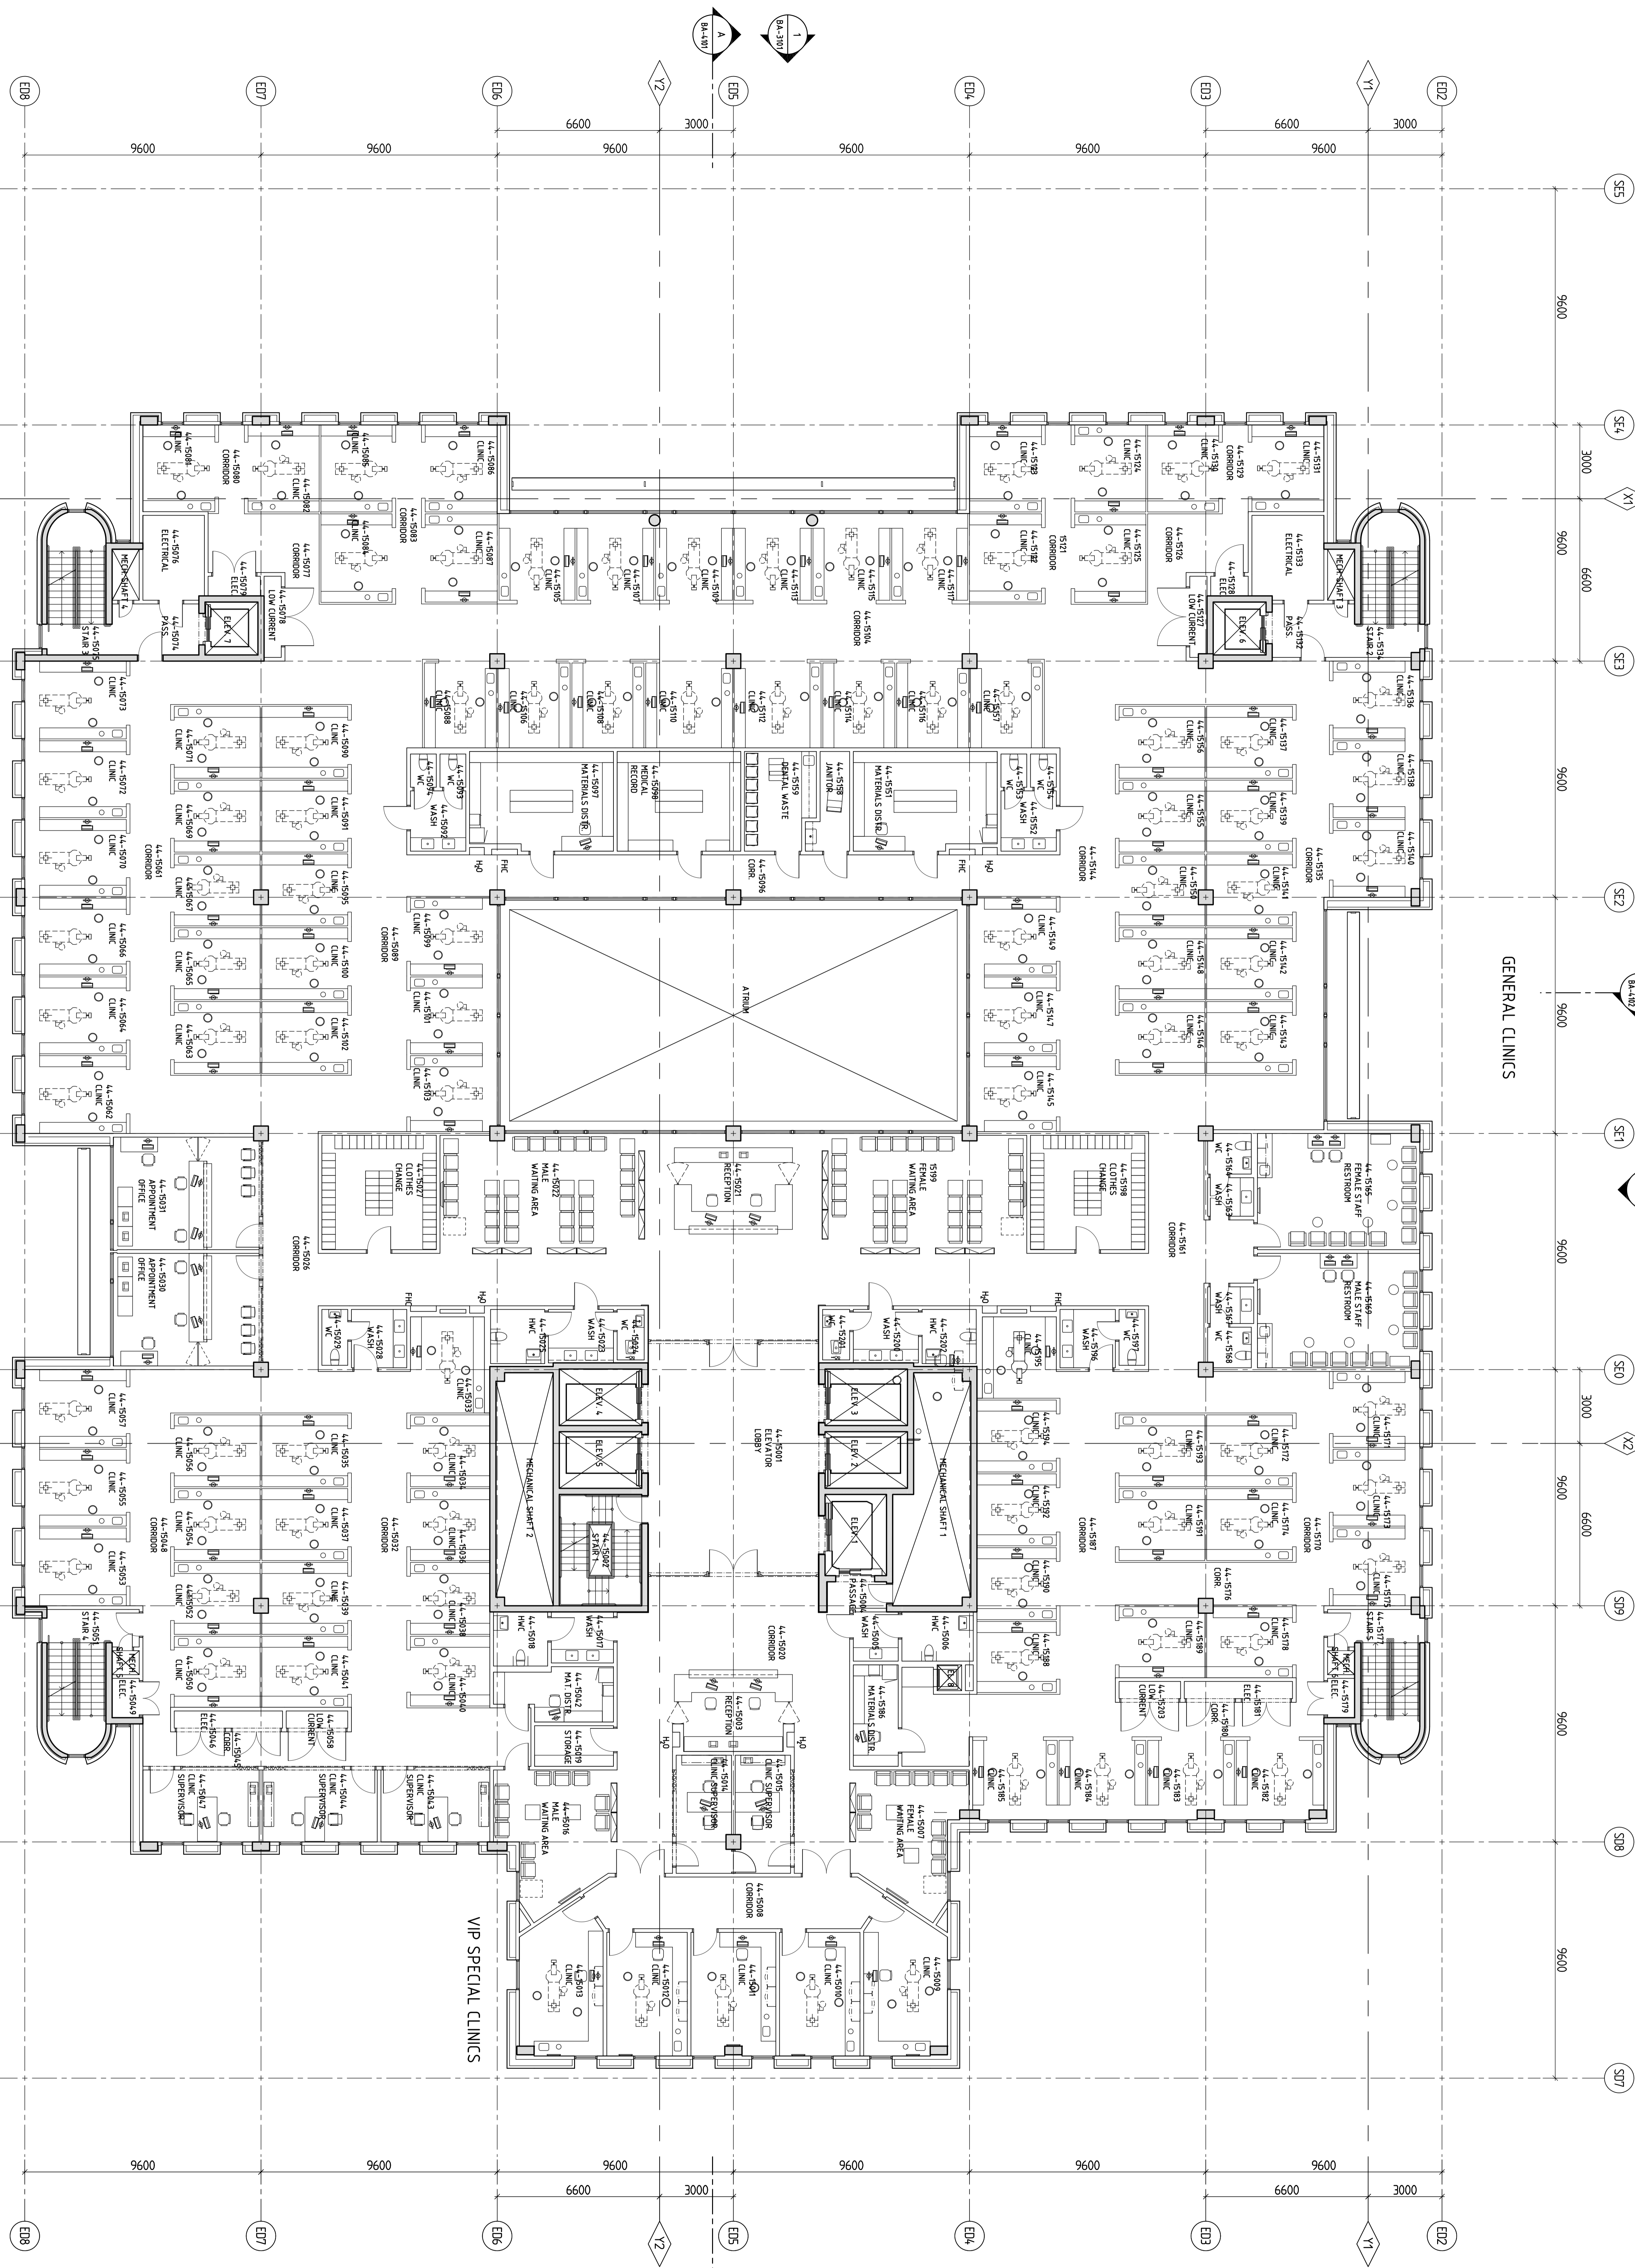

Design	SAMARK		
Client	Medical City Extension Project		
Contract No.	292837		
Contractor	ABYSS GROUP		
Scale	1:100	Floor	5th
Drawing Title	DENTAL COLLEGE EXTENSION GENERAL FURNITURE & EQUIPMENT FIFTH FLOOR		
Drawing No.	MC-044-AR-DA-1A-1510	Sheet No.	01/01
Status	DA	Revision	A03